


# MINIMUM STANDARDS FOR NEVADA DIVISION OF MINERALS (NDOM) BUILT FENCES AROUND ORPHANED ADITS

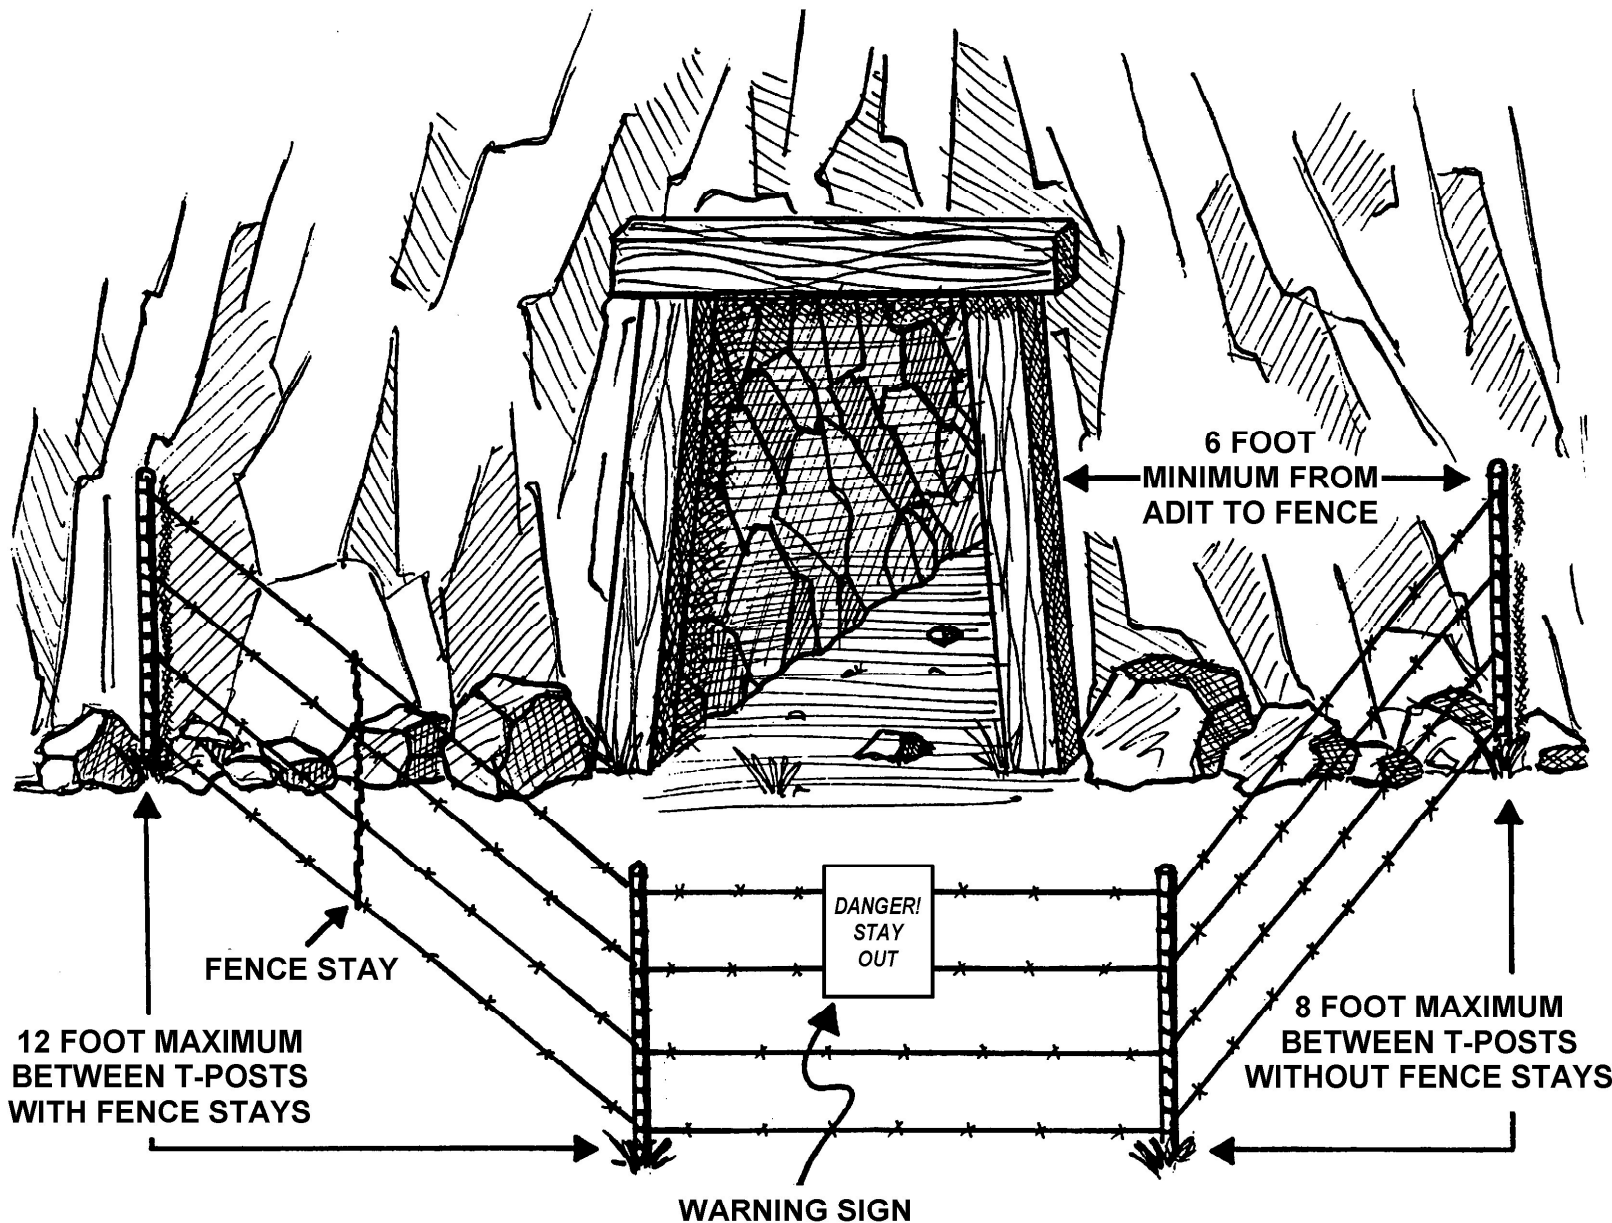

- 4 STRAND BARBED WIRE
- 4 FEET HIGH TO TOP WIRE
- 1 FOOT BETWEEN WIRES
- 5 TO 6 FOOT T-POSTS PLANTED SOLIDLY
- FENCE MAY OR MAY NOT COMPLETELY CIRCLE ADIT, DEPENDING ON TOPOGRAPHY
- AT LEAST ONE WARNING SIGN PER ADIT OR 100' OF FENCE